


TOWER PLAN

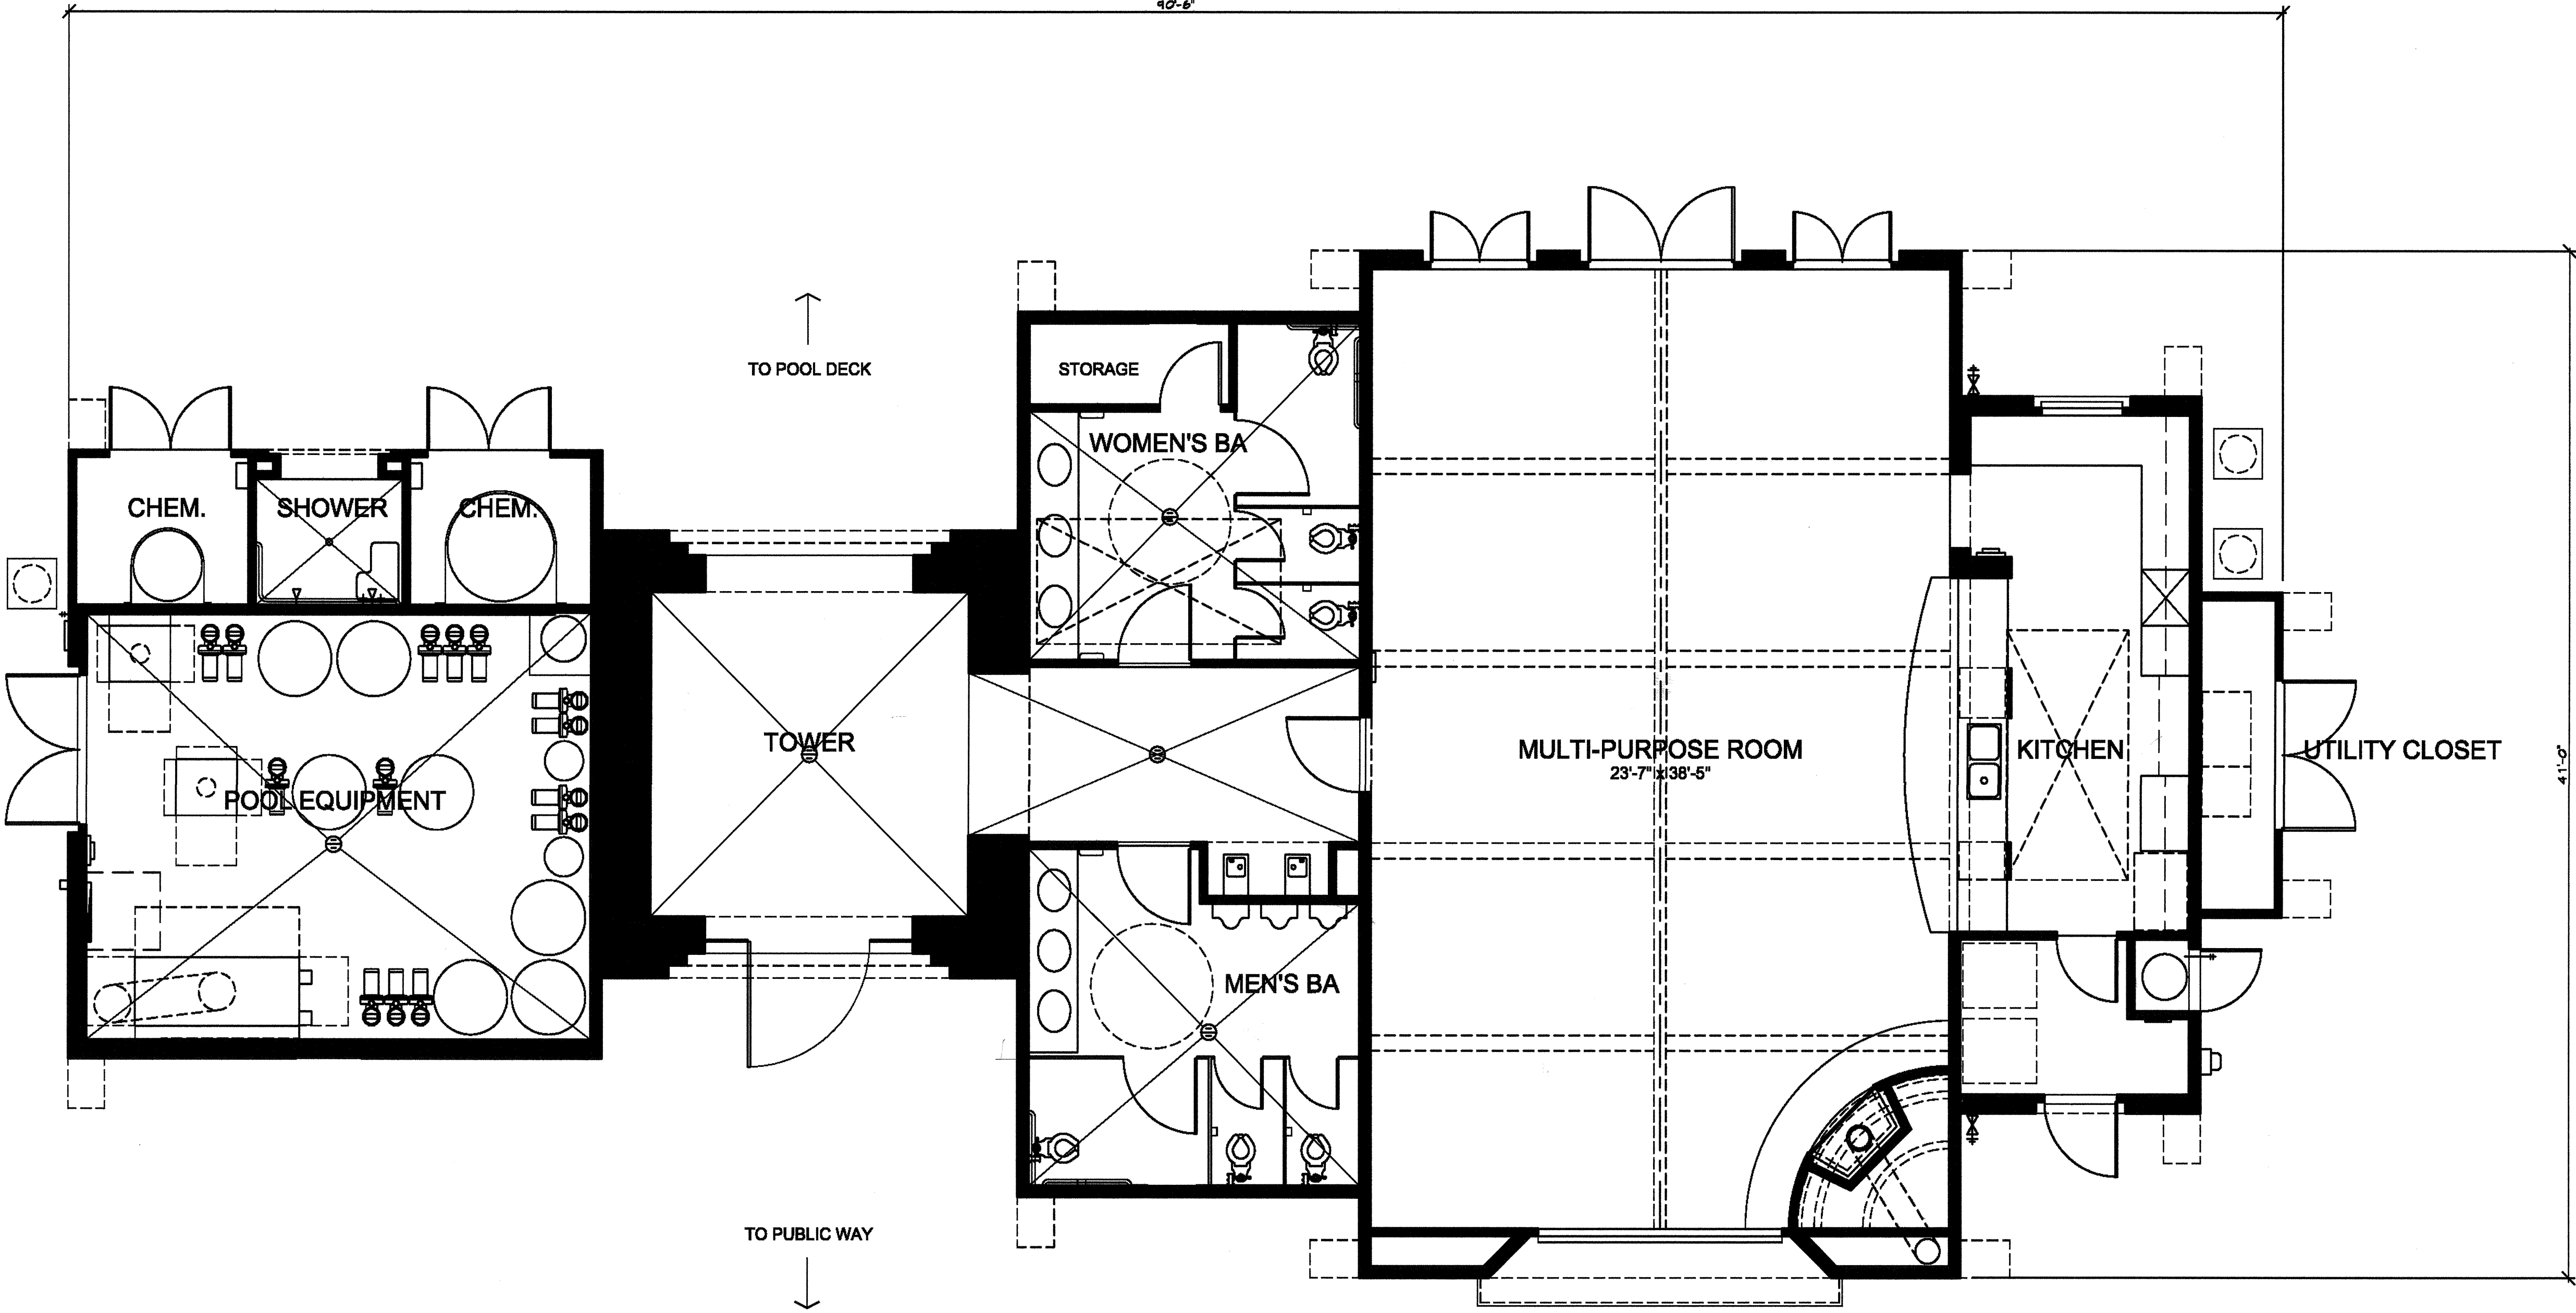


FLOOR PLAN

1/4"=1'-0"

RECREATION BUILDING


PASSERELLE L.L.C., CAMPUS PARK

2006005PRB01

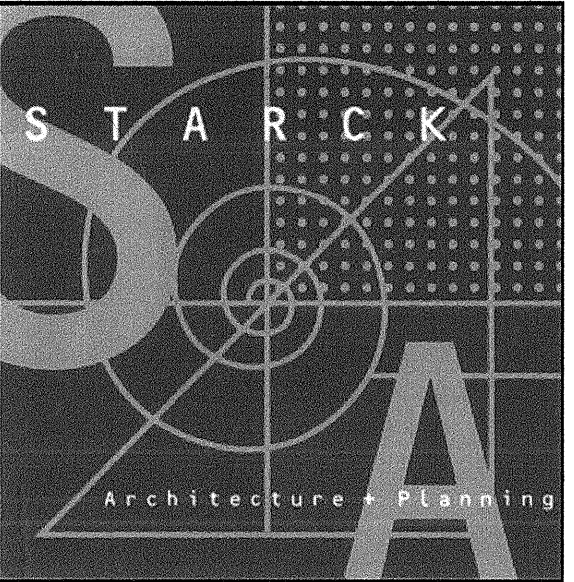

05/20/08

AREA ANALYSIS	
RECREATION BUILDING	
TOTAL AREA OF BUILDING	3584.00 S.F.
TOTAL CONDITIONED AREA	2634.00 S.F.
TOTAL AREA	3584.00 S.F.

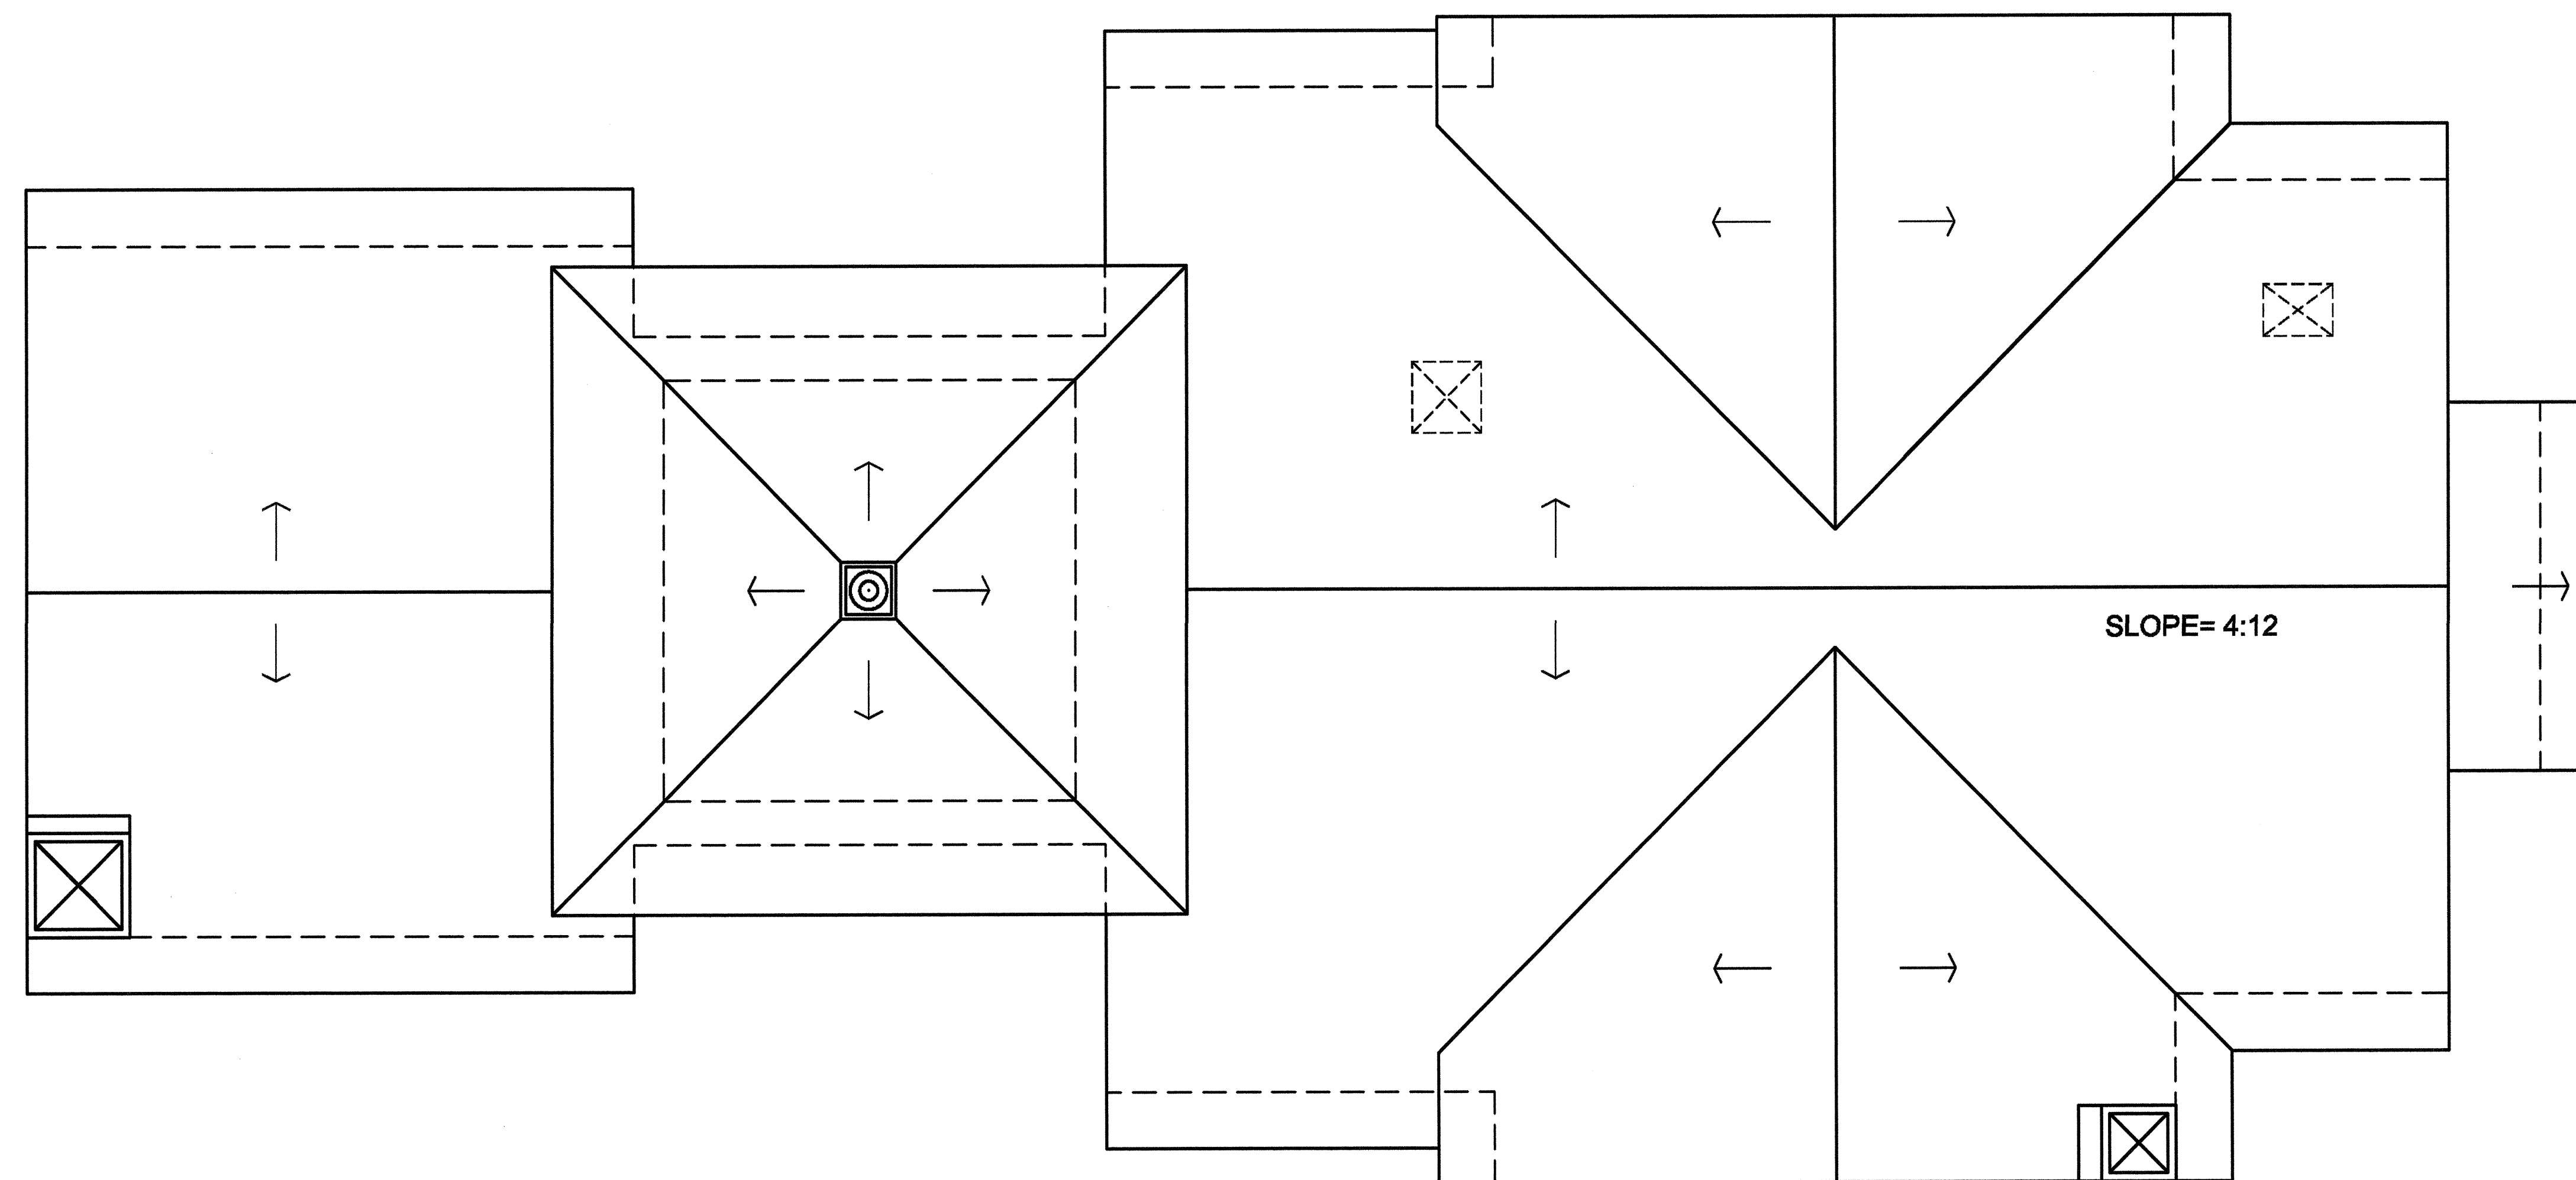


ROOF PLAN

1/4"=1'-0"


RECREATION BUILDING

PASSERELLE L.L.C., CAMPUS PARK

2006005PRB01

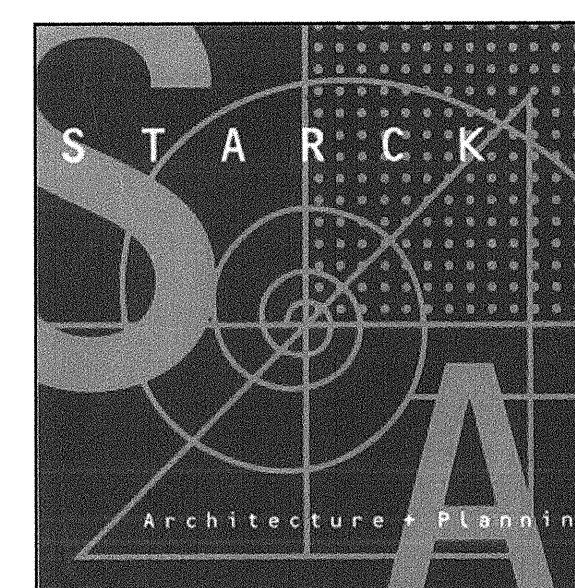

05/20/08

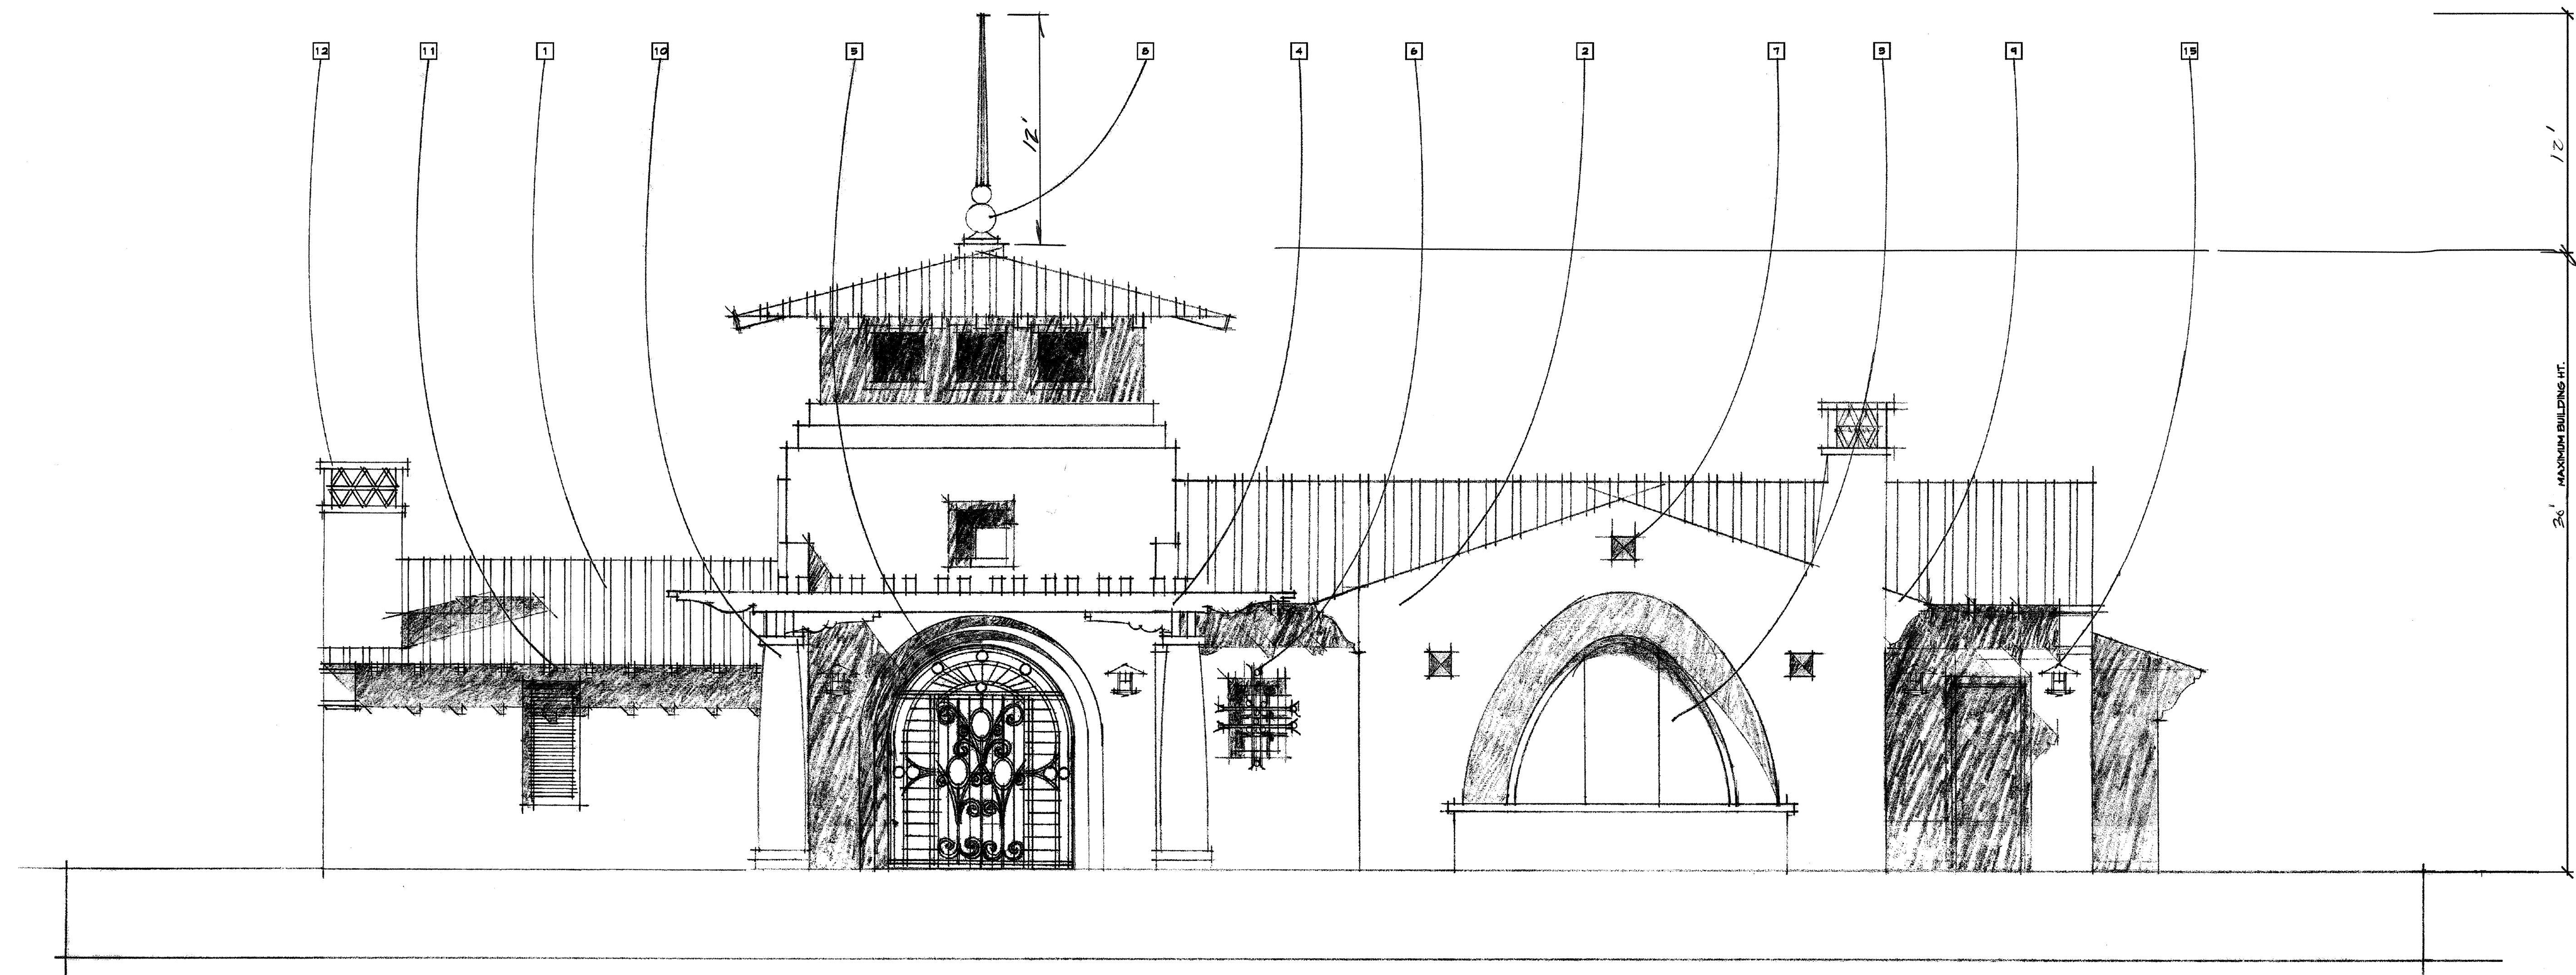


FRONT ELEVATION

1/4"=1'-0"

RECREATION BUILDING

PASSERELLE L.L.C., CAMPUS PARK

2006005PRB31

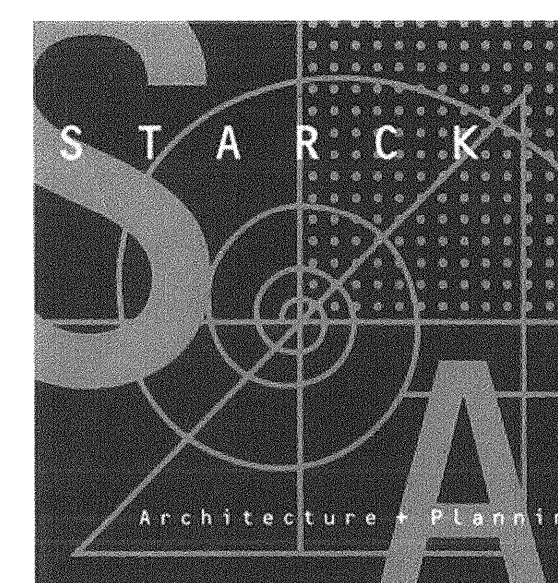


05/20/08

COLOR DESCRIPTION

HIGH BARREL 3"-TILE ROOFING IN HUES OF TERRA COTTA OVER STUCCO IN A TINT OF NEAR WHITE. STUCCO TRIM IN LIGHT VALUES OF BROWN, REFLECTING OF SEPT-TRANSPARENT STAIN COLORS. WOOD TRIM IN DARK VALUES OF BROWN. DECORATIVE METAL SPIRE IS PAINTED IN BLACK TO PROVIDE A TRADITIONAL BROUGHT IRON APPEARANCE. DECORATIVE ACCENT TILE IS VIBRANT SHADES OF BLUE AND YELLOW.

TYPICAL BUILDING MATERIALS

- 11 INTEGRAL COLOR CONCRETE 3"-TILE ROOF
 - 12 INTEGRAL COLOR PLASTER
 - 13 VINYL WINDOW
 - 14 WOOD TRELLIS
 - 15 METAL ENTRY GATE
 - 16 METAL GRILLE
 - 17 DECORATIVE CERAMIC TILE
 - 18 DECORATIVE METAL SPIRE
 - 19 PLASTER EAVE CORBEL
 - 20 PLASTER COLUMN
 - 21 4X6 WOOD RAFTER TAIL
 - 22 METAL CHIMNEY SHROUD
 - 23 FRENCH DOOR
 - 24 LOUVERED DOOR
 - 25 WALL-MOUNTED LIGHT FIXTURE
- * ALL METAL AND WOOD ELEMENTS TO BE PAINTED

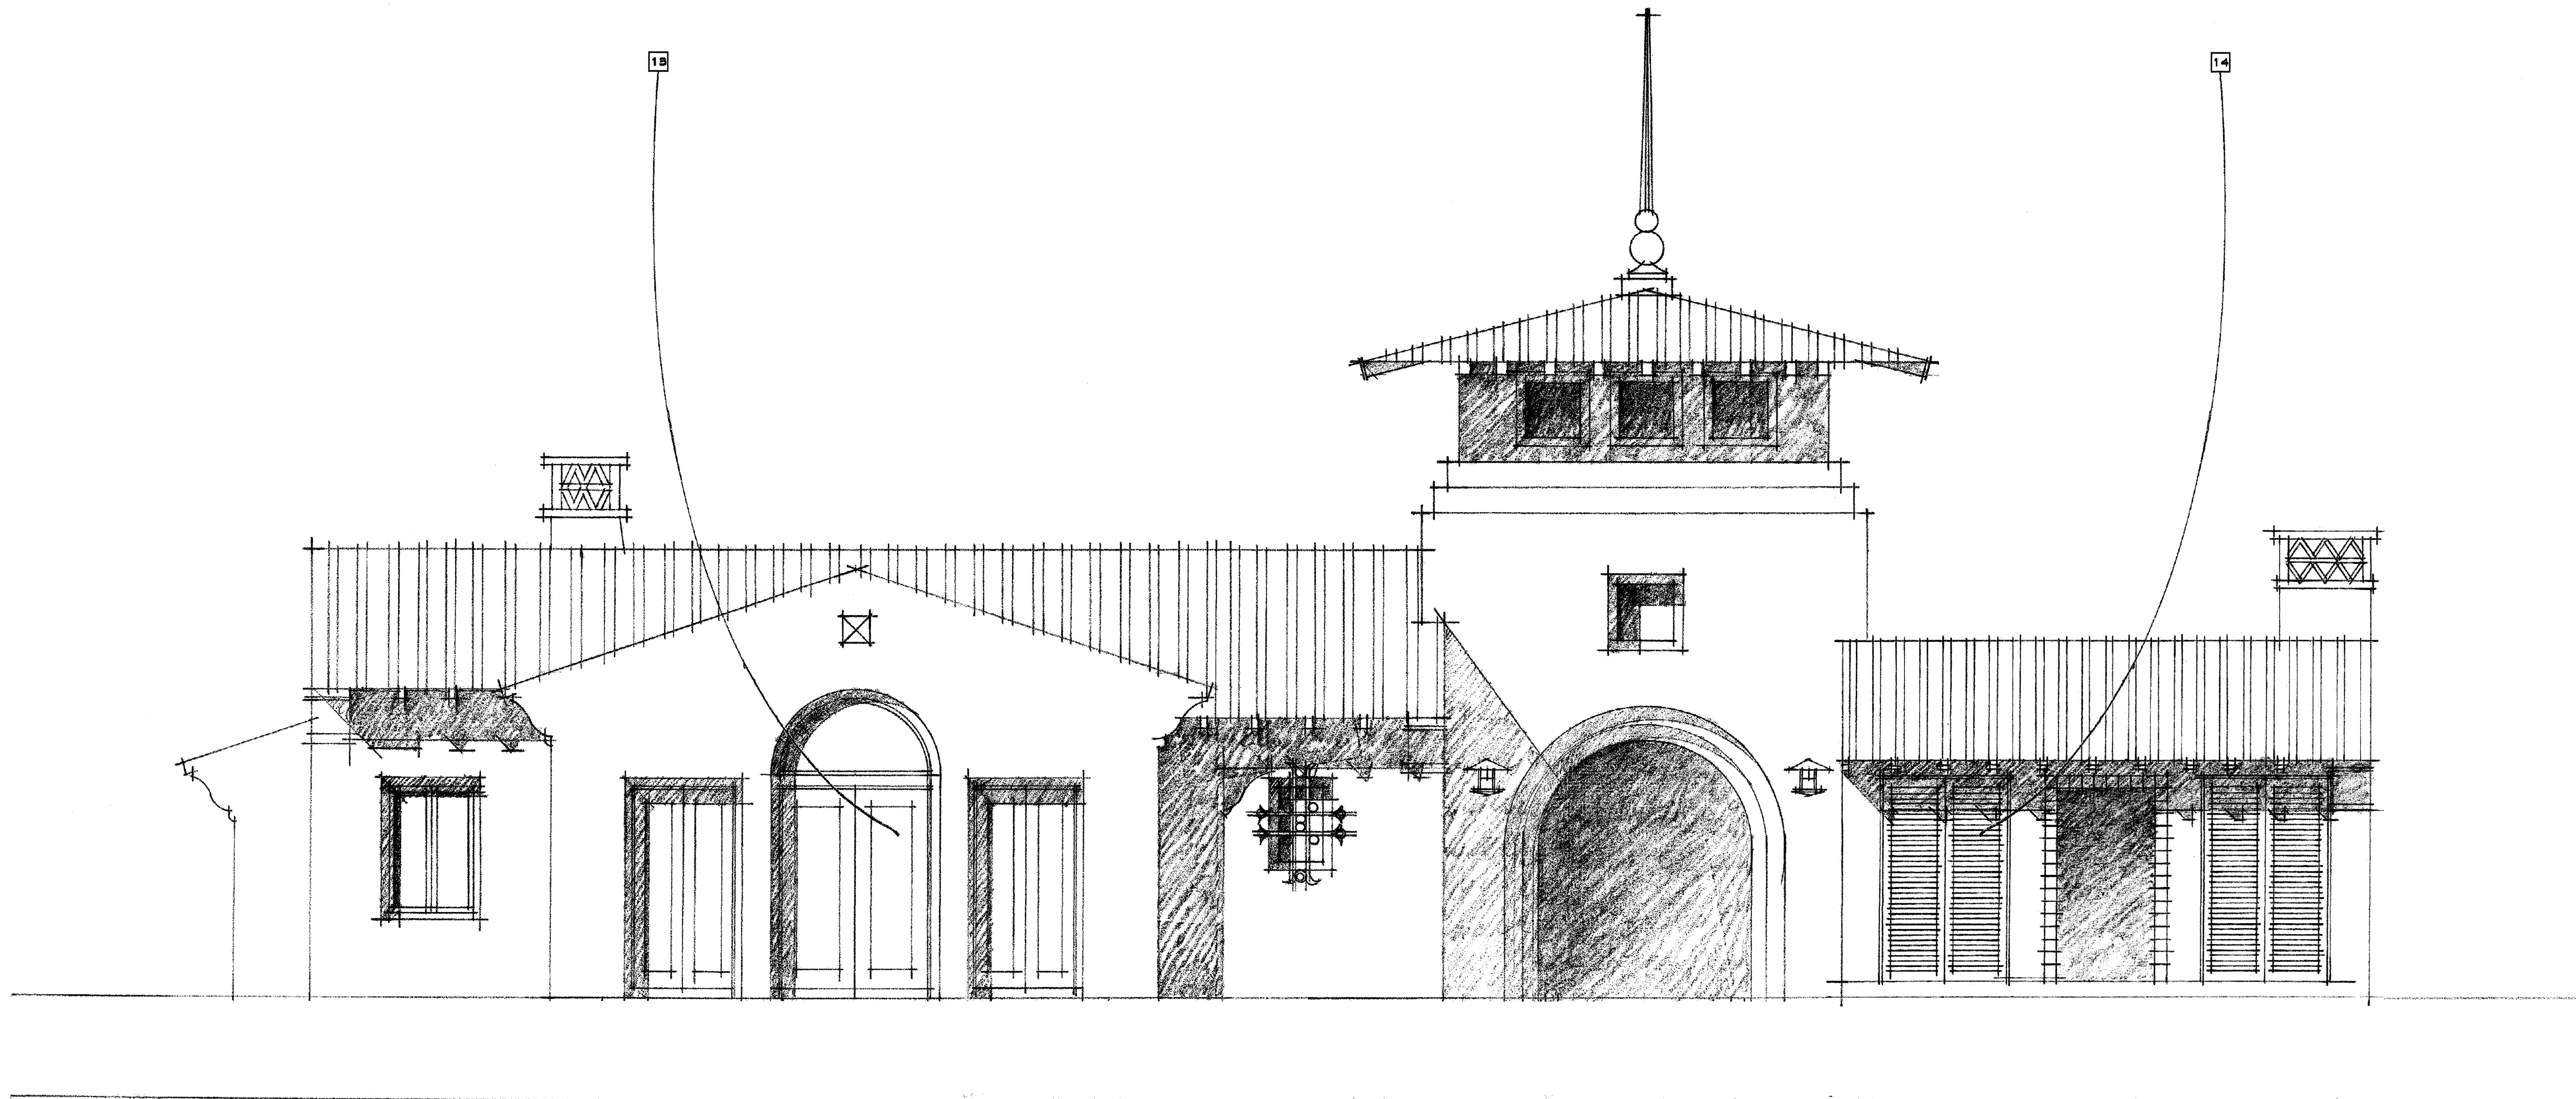

NOTE: REFER TO FRONT ELEVATION FOR
TYPICAL BUILDING HEIGHT AND MATERIALS.


REAR ELEVATION

1/4"=1'-0"

RECREATION BUILDING

PASSERELLE L.L.C., CAMPUS PARK

2006005PRB31

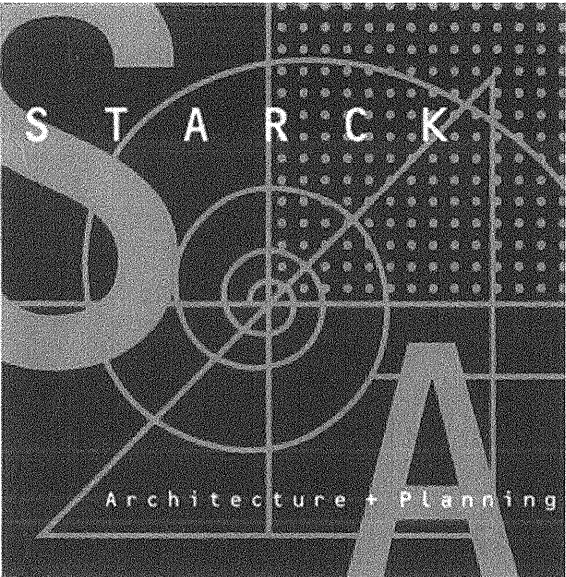


05/20/08

COLOR DESCRIPTION


HIGH BARREL 9"-TILE ROOFING IN HUES OF TERRA COTTA OVER STUCCO IN A TINT OF NEAR WHITE. STUCCO TRIM IN LIGHT VALUES OF BROWN, RESEMBLING OF SEMI-TRANSPARENT STAIN COLORS. WOOD TRIM IN DARK VALUES OF BROWN. DECORATIVE METAL SPIRE IS PAINTED IN BLACK TO PROVIDE A TRADITIONAL URGENT IRON APPEARANCE. DECORATIVE ACCENT TILE IS VIBRANT SHADES OF BLUE AND YELLOW.

TYPICAL BUILDING MATERIALS

- 1 INTEGRAL COLOR CONCRETE 9"-TILE ROOF
 - 2 INTEGRAL COLOR PLASTER
 - 3 VINYL WINDOW
 - 4 WOOD TRELLIS
 - 5 METAL ENTRY GATE
 - 6 METAL GRILLE
 - 7 DECORATIVE CERAMIC TILE
 - 8 DECORATIVE METAL SPIRE
 - 9 PLASTER BAFF CORBEL
 - 10 PLASTER COLUMN
 - 11 4X6 WOOD RAFTER TAIL
 - 12 METAL CHIMNEY SHROUD
 - 13 FRENCH DOOR
 - 14 LOUVERED DOOR
 - 15 WALL-MOUNTED LIGHT FIXTURE
- * ALL METAL AND WOOD ELEMENTS TO BE PAINTED

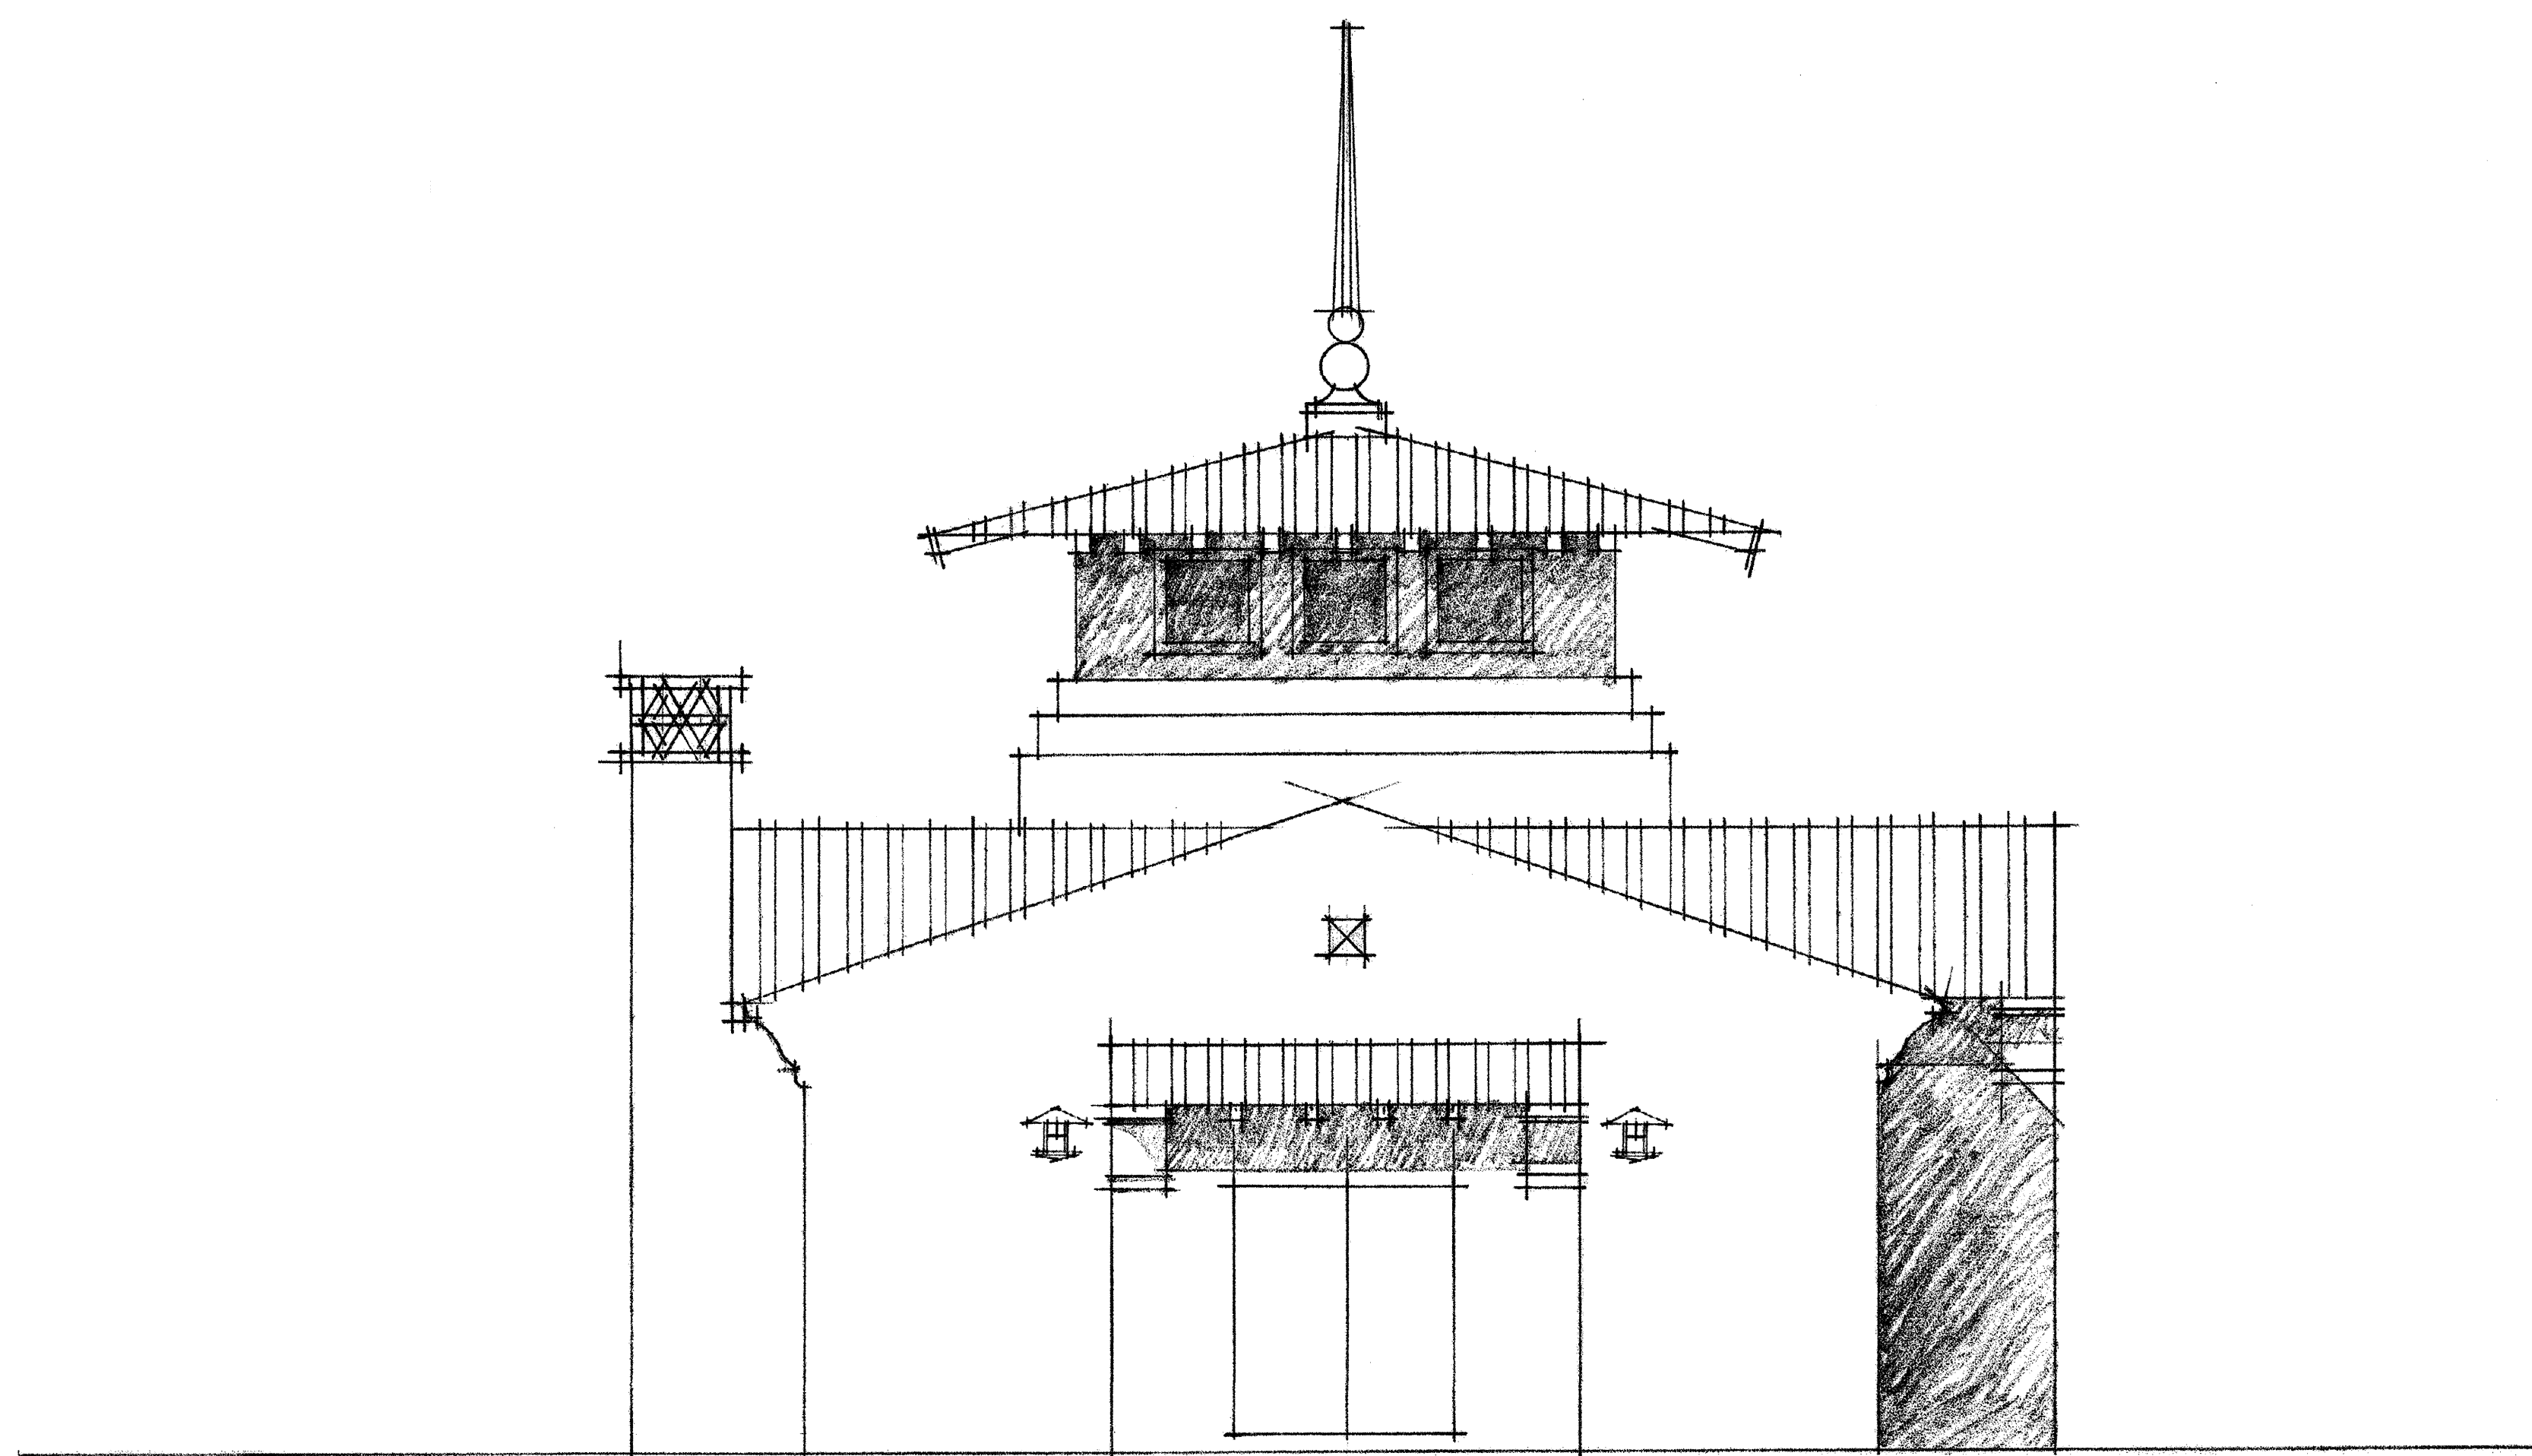

RIGHT SIDE ELEVATION

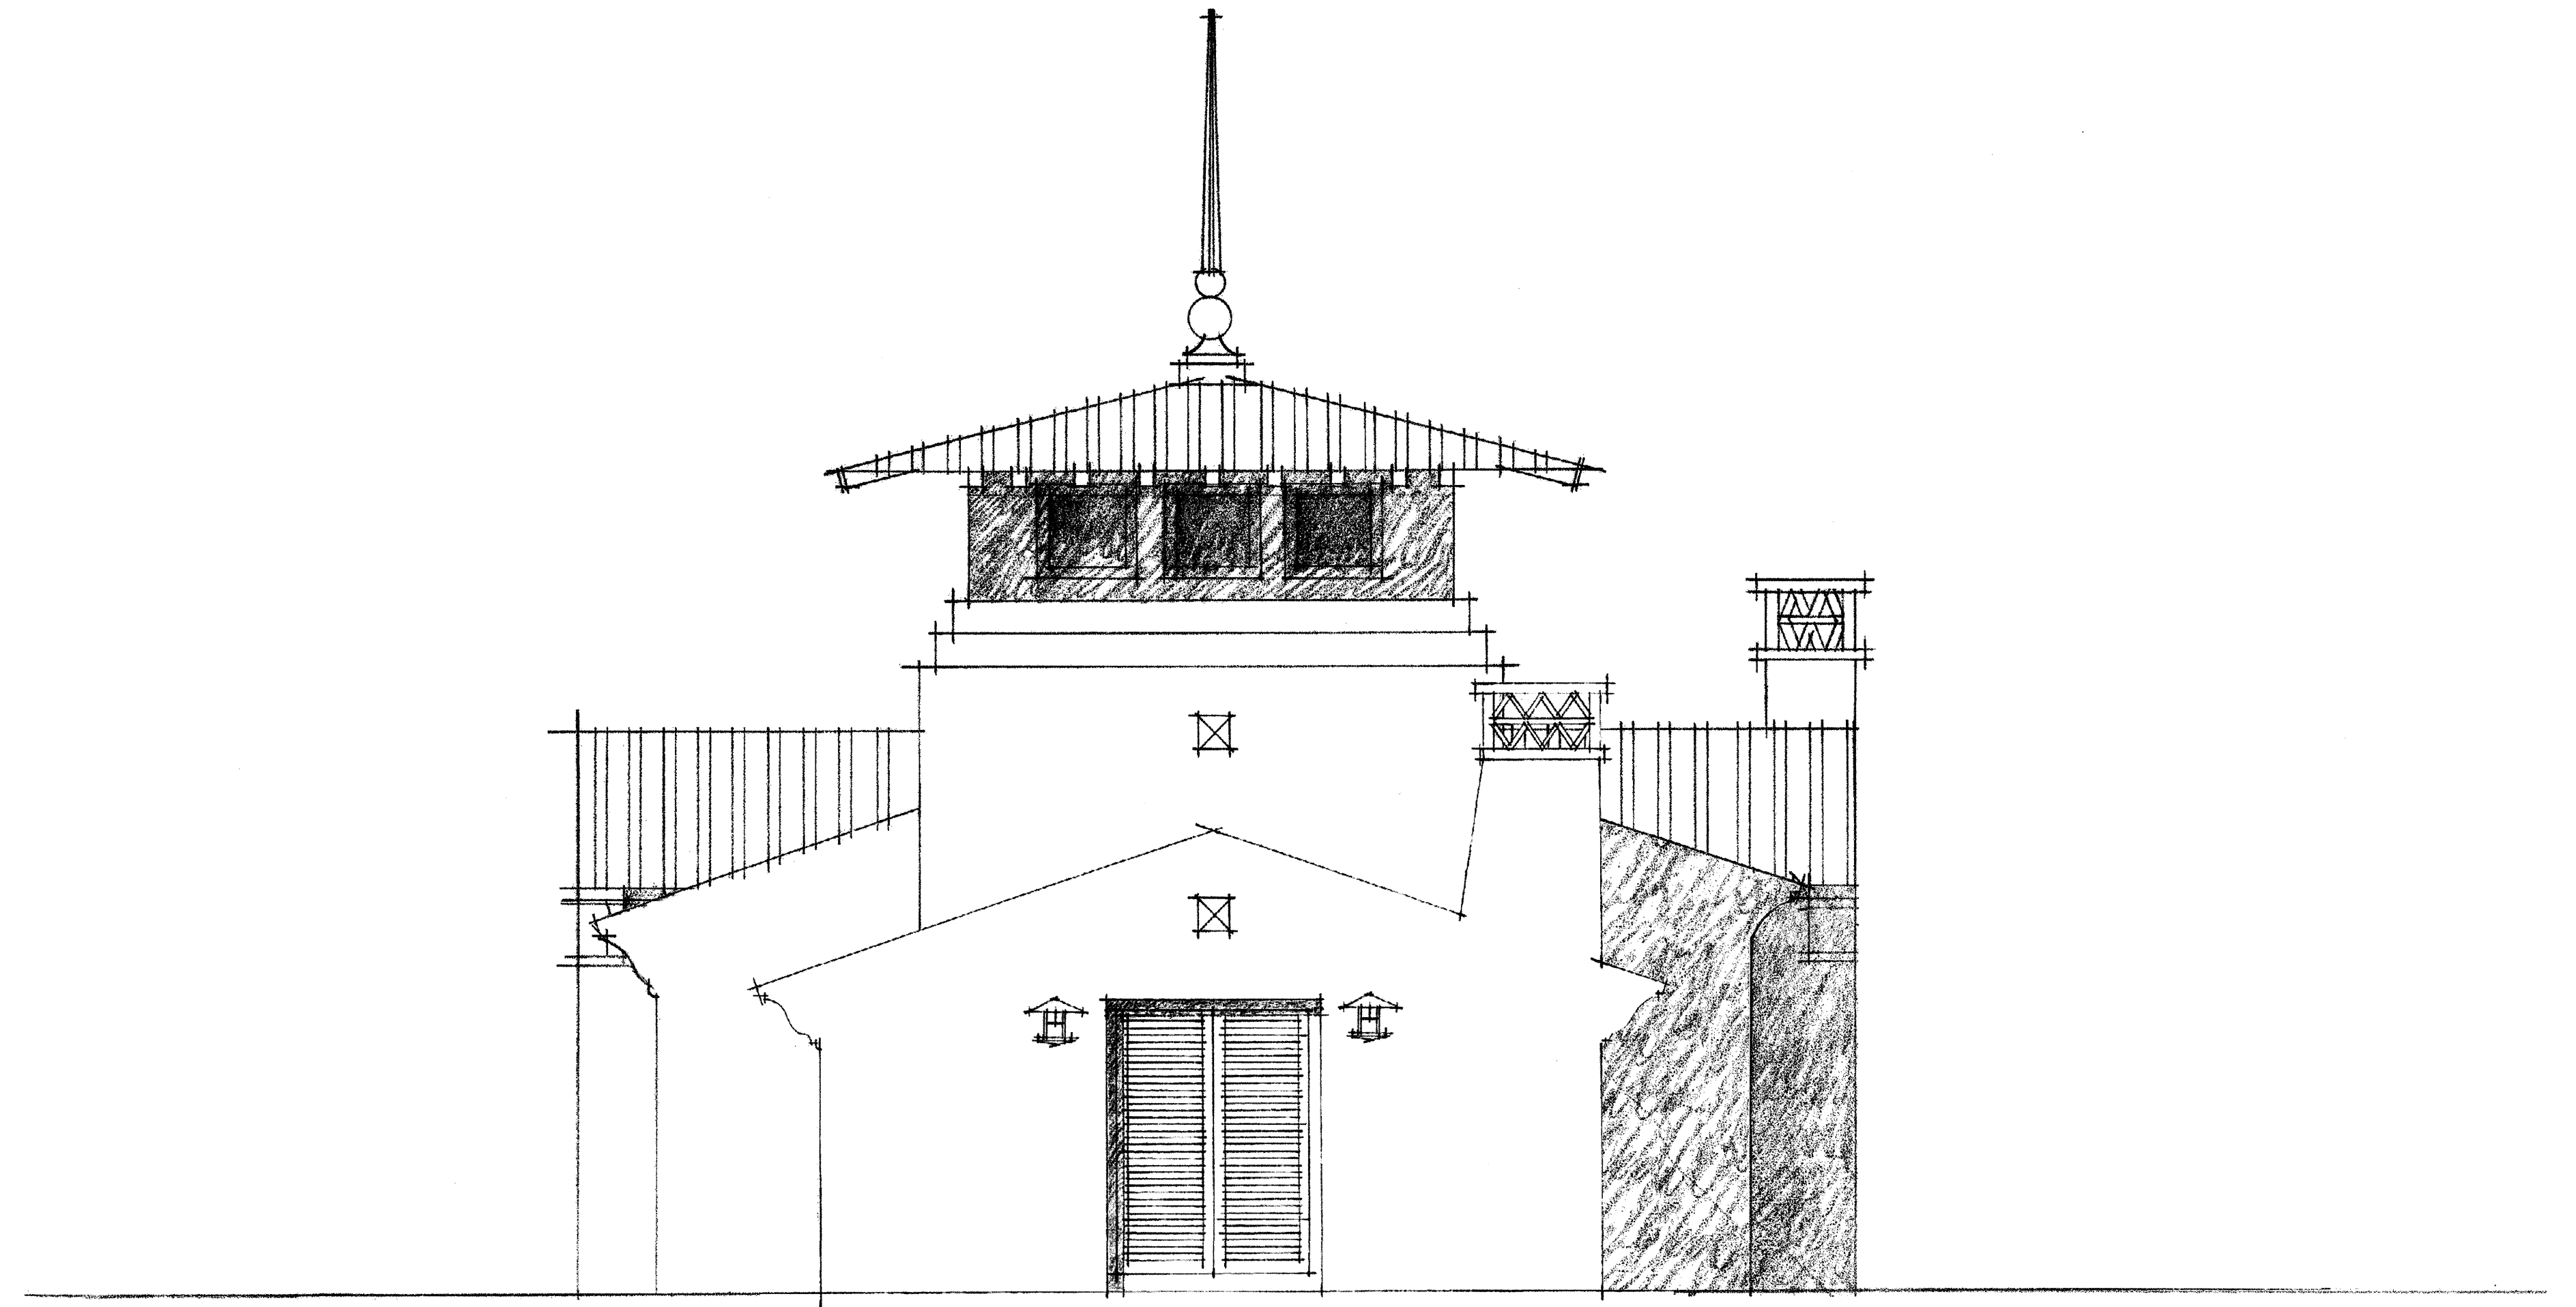

LEFT SIDE ELEVATION


NOTE: REFER TO FRONT ELEVATION FOR
TYPICAL BUILDING HEIGHT AND MATERIALS.

1/4"=1'-0"

RECREATION BUILDING

PASSERELLE L.L.C., CAMPUS PARK

2006005PRB31

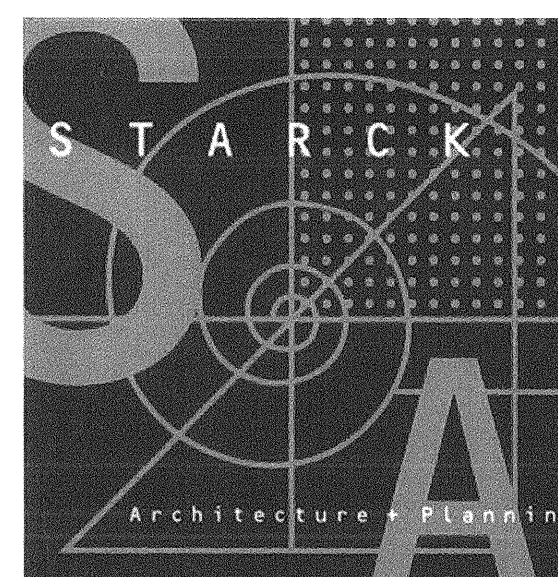


05/20/08

COLOR DESCRIPTION


HIGH BARREL 9"-TILE ROOFING IN HUES OF TERRA COTTA OVER STUCCO IN A TINT OF NEAR WHITE. STUCCO TRIM IN LIGHT VALUES OF BROWN, REMINISCENT OF SEMI-TRANSPARENT STAIN COLORS. WOOD TRIM IN DARK VALUES OF BROWN. DECORATIVE METAL SPIRE IS PAINTED IN BLACK TO PROVIDE A TRADITIONAL WROUGHT IRON APPEARANCE. DECORATIVE ACCENT TILE IS VIBRANT SHADES OF BLUE AND YELLOW.

TYPICAL BUILDING MATERIALS


1. INTEGRAL COLOR CONCRETE 9"-TILE ROOF
 2. INTEGRAL COLOR PLASTER
 3. VINYL WINDOW
 4. WOOD TRELLIS
 5. METAL ENTRY GATE
 6. METAL GRILLE
 7. DECORATIVE CERAMIC TILE
 8. DECORATIVE METAL SPIRE
 9. PLASTER BAFF CORBEL
 10. PLASTER COLUMN
 11. 4x6 WOOD RAFTER TAIL
 12. METAL CHIMNEY SHROUD
 13. FRENCH DOOR
 14. LOUVERED DOOR
 15. WALL-MOUNTED LIGHT FIXTURE
- ALL METAL AND WOOD ELEMENTS TO BE PAINTED

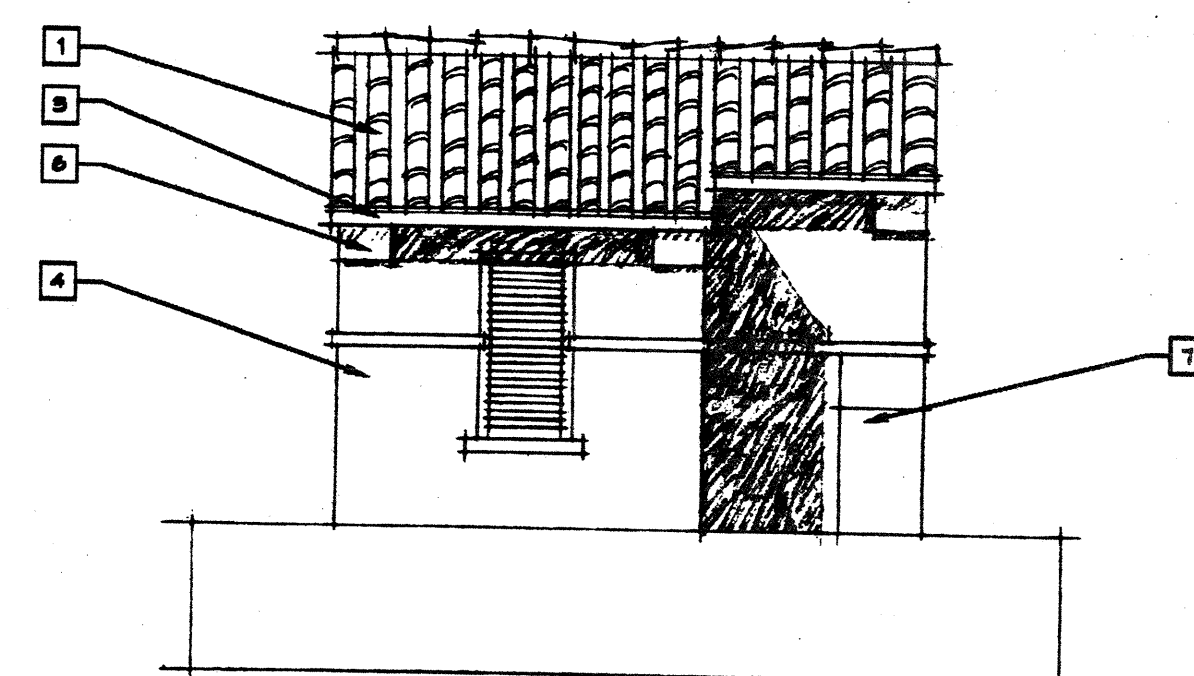


LEFT ELEVATION

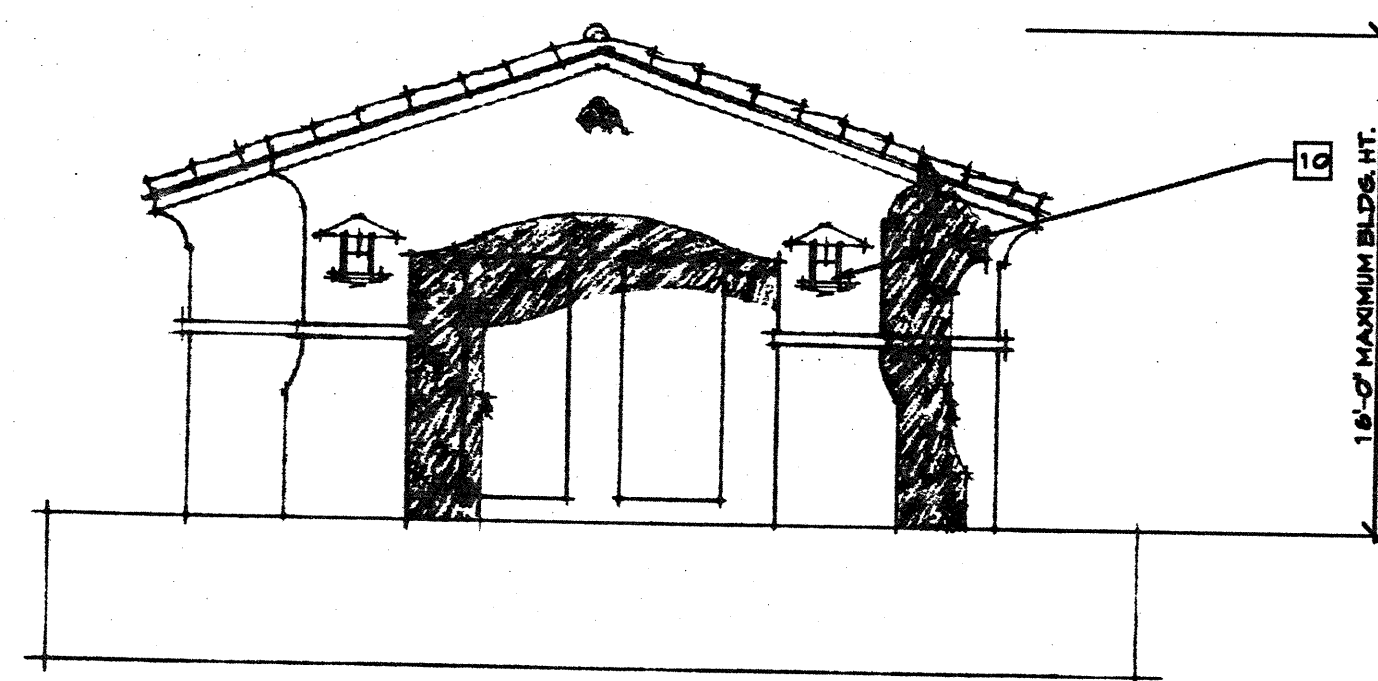


FRONT ELEVATION

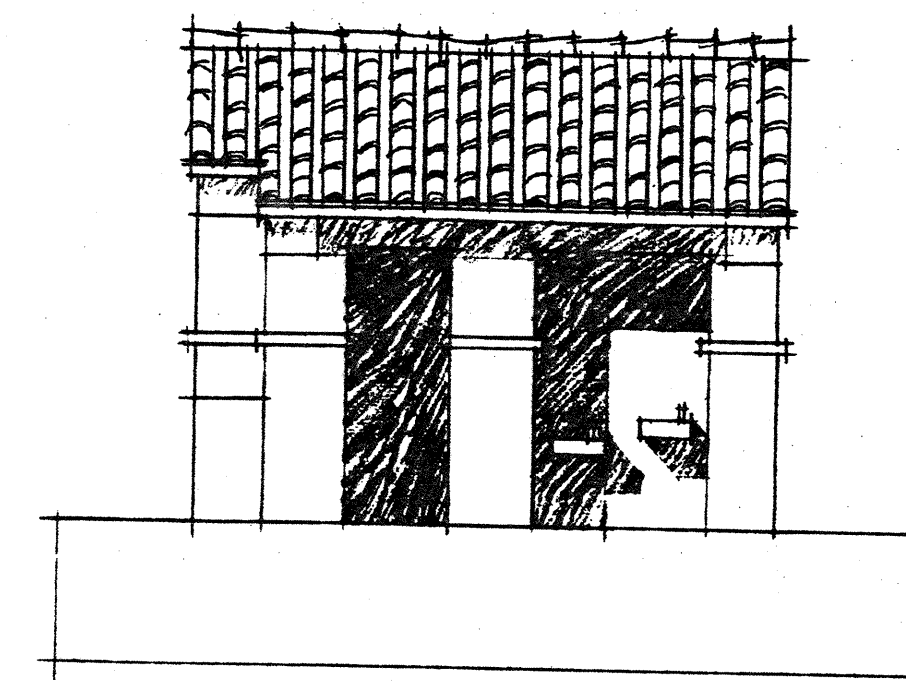


RIGHT ELEVATION

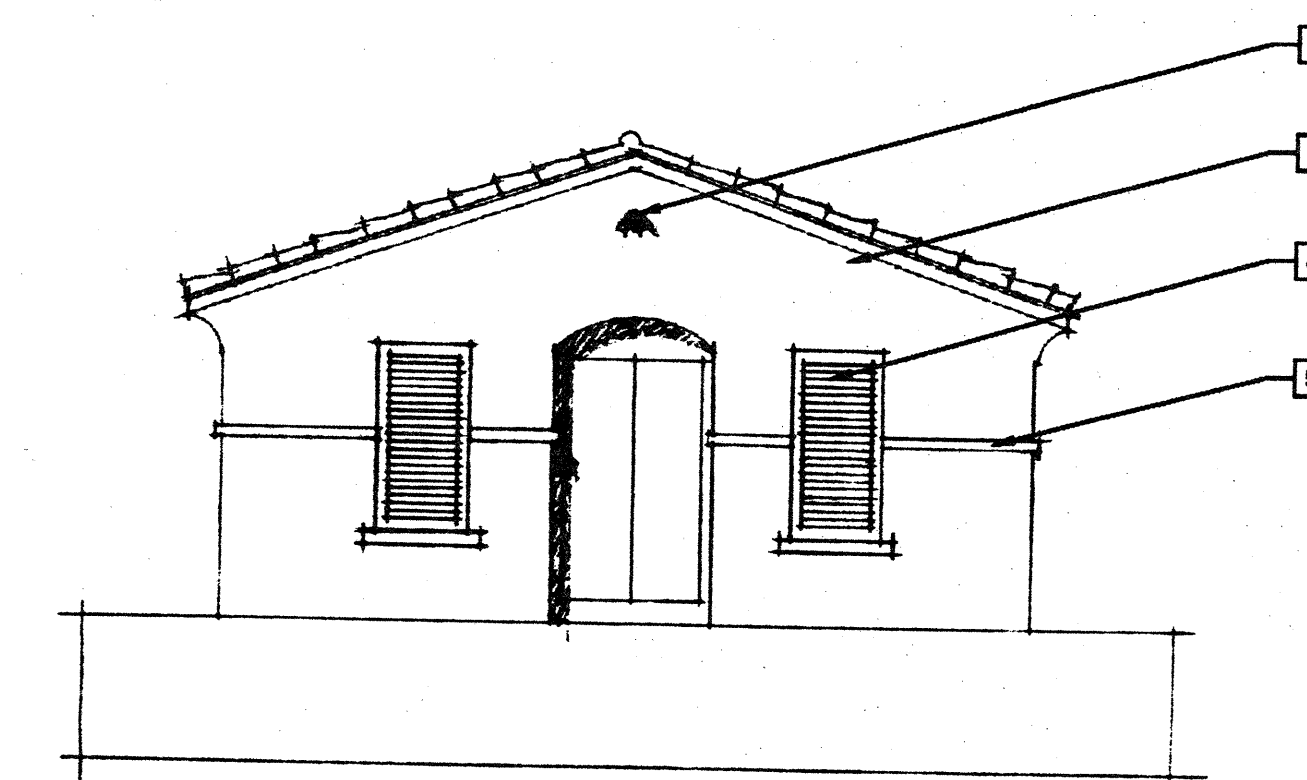

REAR ELEVATION

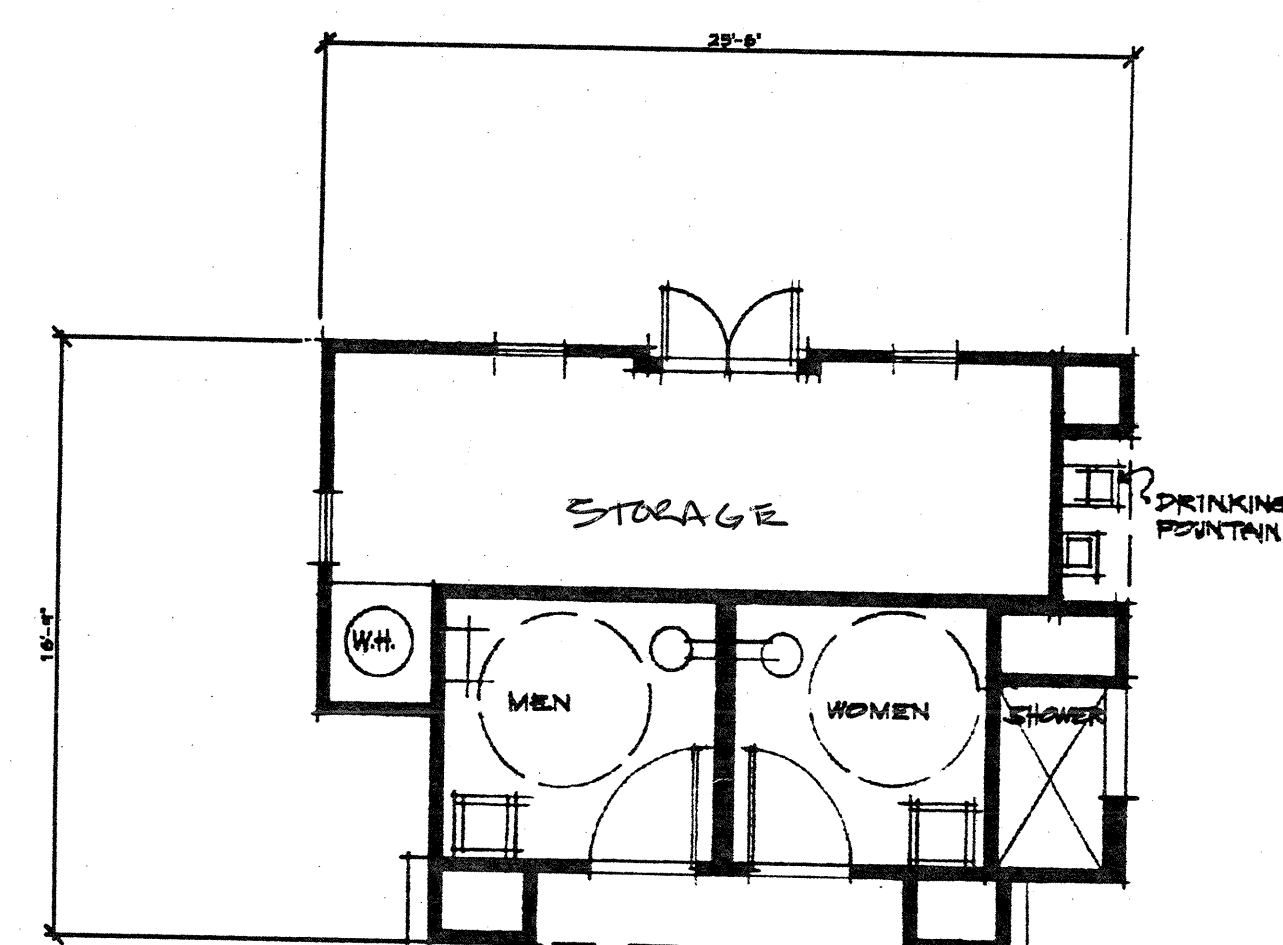

FLOOR PLAN

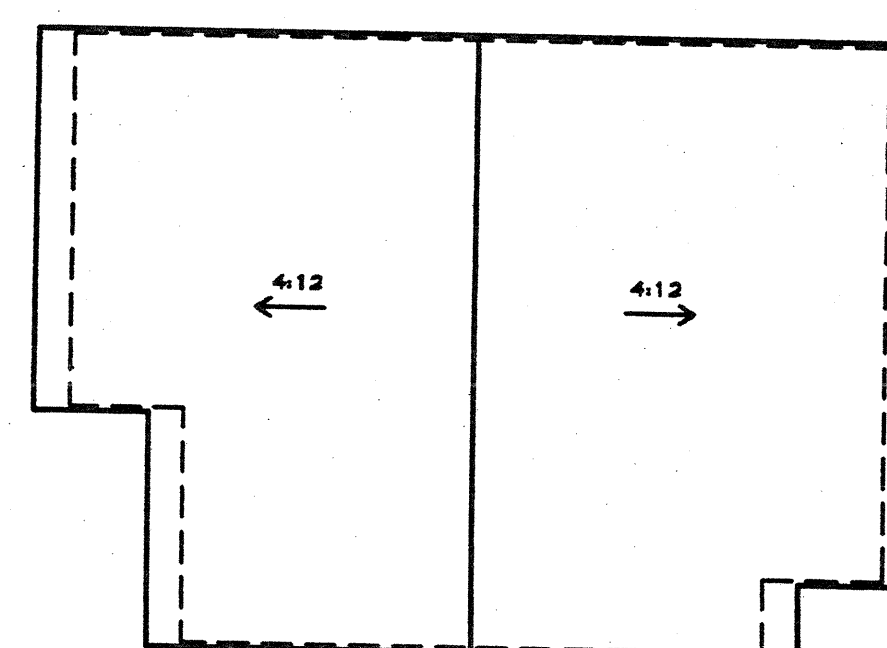


ROOF PLAN

ELEVATIONS/ FLOOR PLAN
3/16"=1'-0"

REST ROOM &
MAINTENANCE BLDG

PASSERELLE L.L.C., CAMPUS PARK

2006005FB01

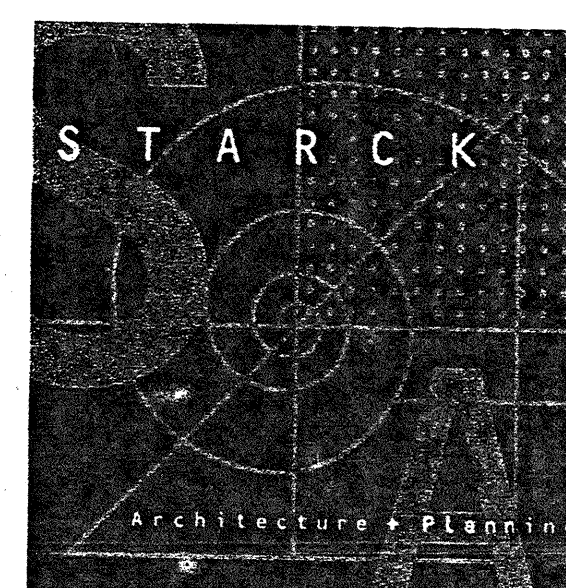

05/20/08

COLOR DESCRIPTION	
HIGH BARRIER 8-TILE ROOFING IN SUBTLE BLENDING NATURAL HUES OVER STUCCO IN A BARE, MID-VALUE COLOR. LIGHTER, HARMONIOUS, TINTED WHITE TONE CONTRASTS AGAINST THE STUCCO GROUND. DECORATIVE ACCENT TILE IN HUES OF TERRA COTTA.	

AREA ANALYSIS	
MENS RESTROOM	65.03 S.F.
WOMENS RESTROOM	62.34 S.F.
STORAGE	157.25 S.F.
TOTAL AREA	284.62 S.F.

TYPICAL BUILDING MATERIALS	
1	INTERIOR COLOR 1" TILE ROOF
2	INTERIOR COLOR PLASTER
3	PLASTER FASCIA
4	PLASTER MANSICOT
5	PLASTER TRIM
6	PLASTER CORBEL
7	PLASTER BATTERED WALL
8	METAL LOUVERED VENT
9	DECORATIVE ACCENT TILE
10	WALL-MOUNTED LIGHT FIXTURE
* ALL METAL AND WOOD ELEMENTS TO BE PAINTED	